


Samuel Hall Survey, A-252
Limestone County, Texas

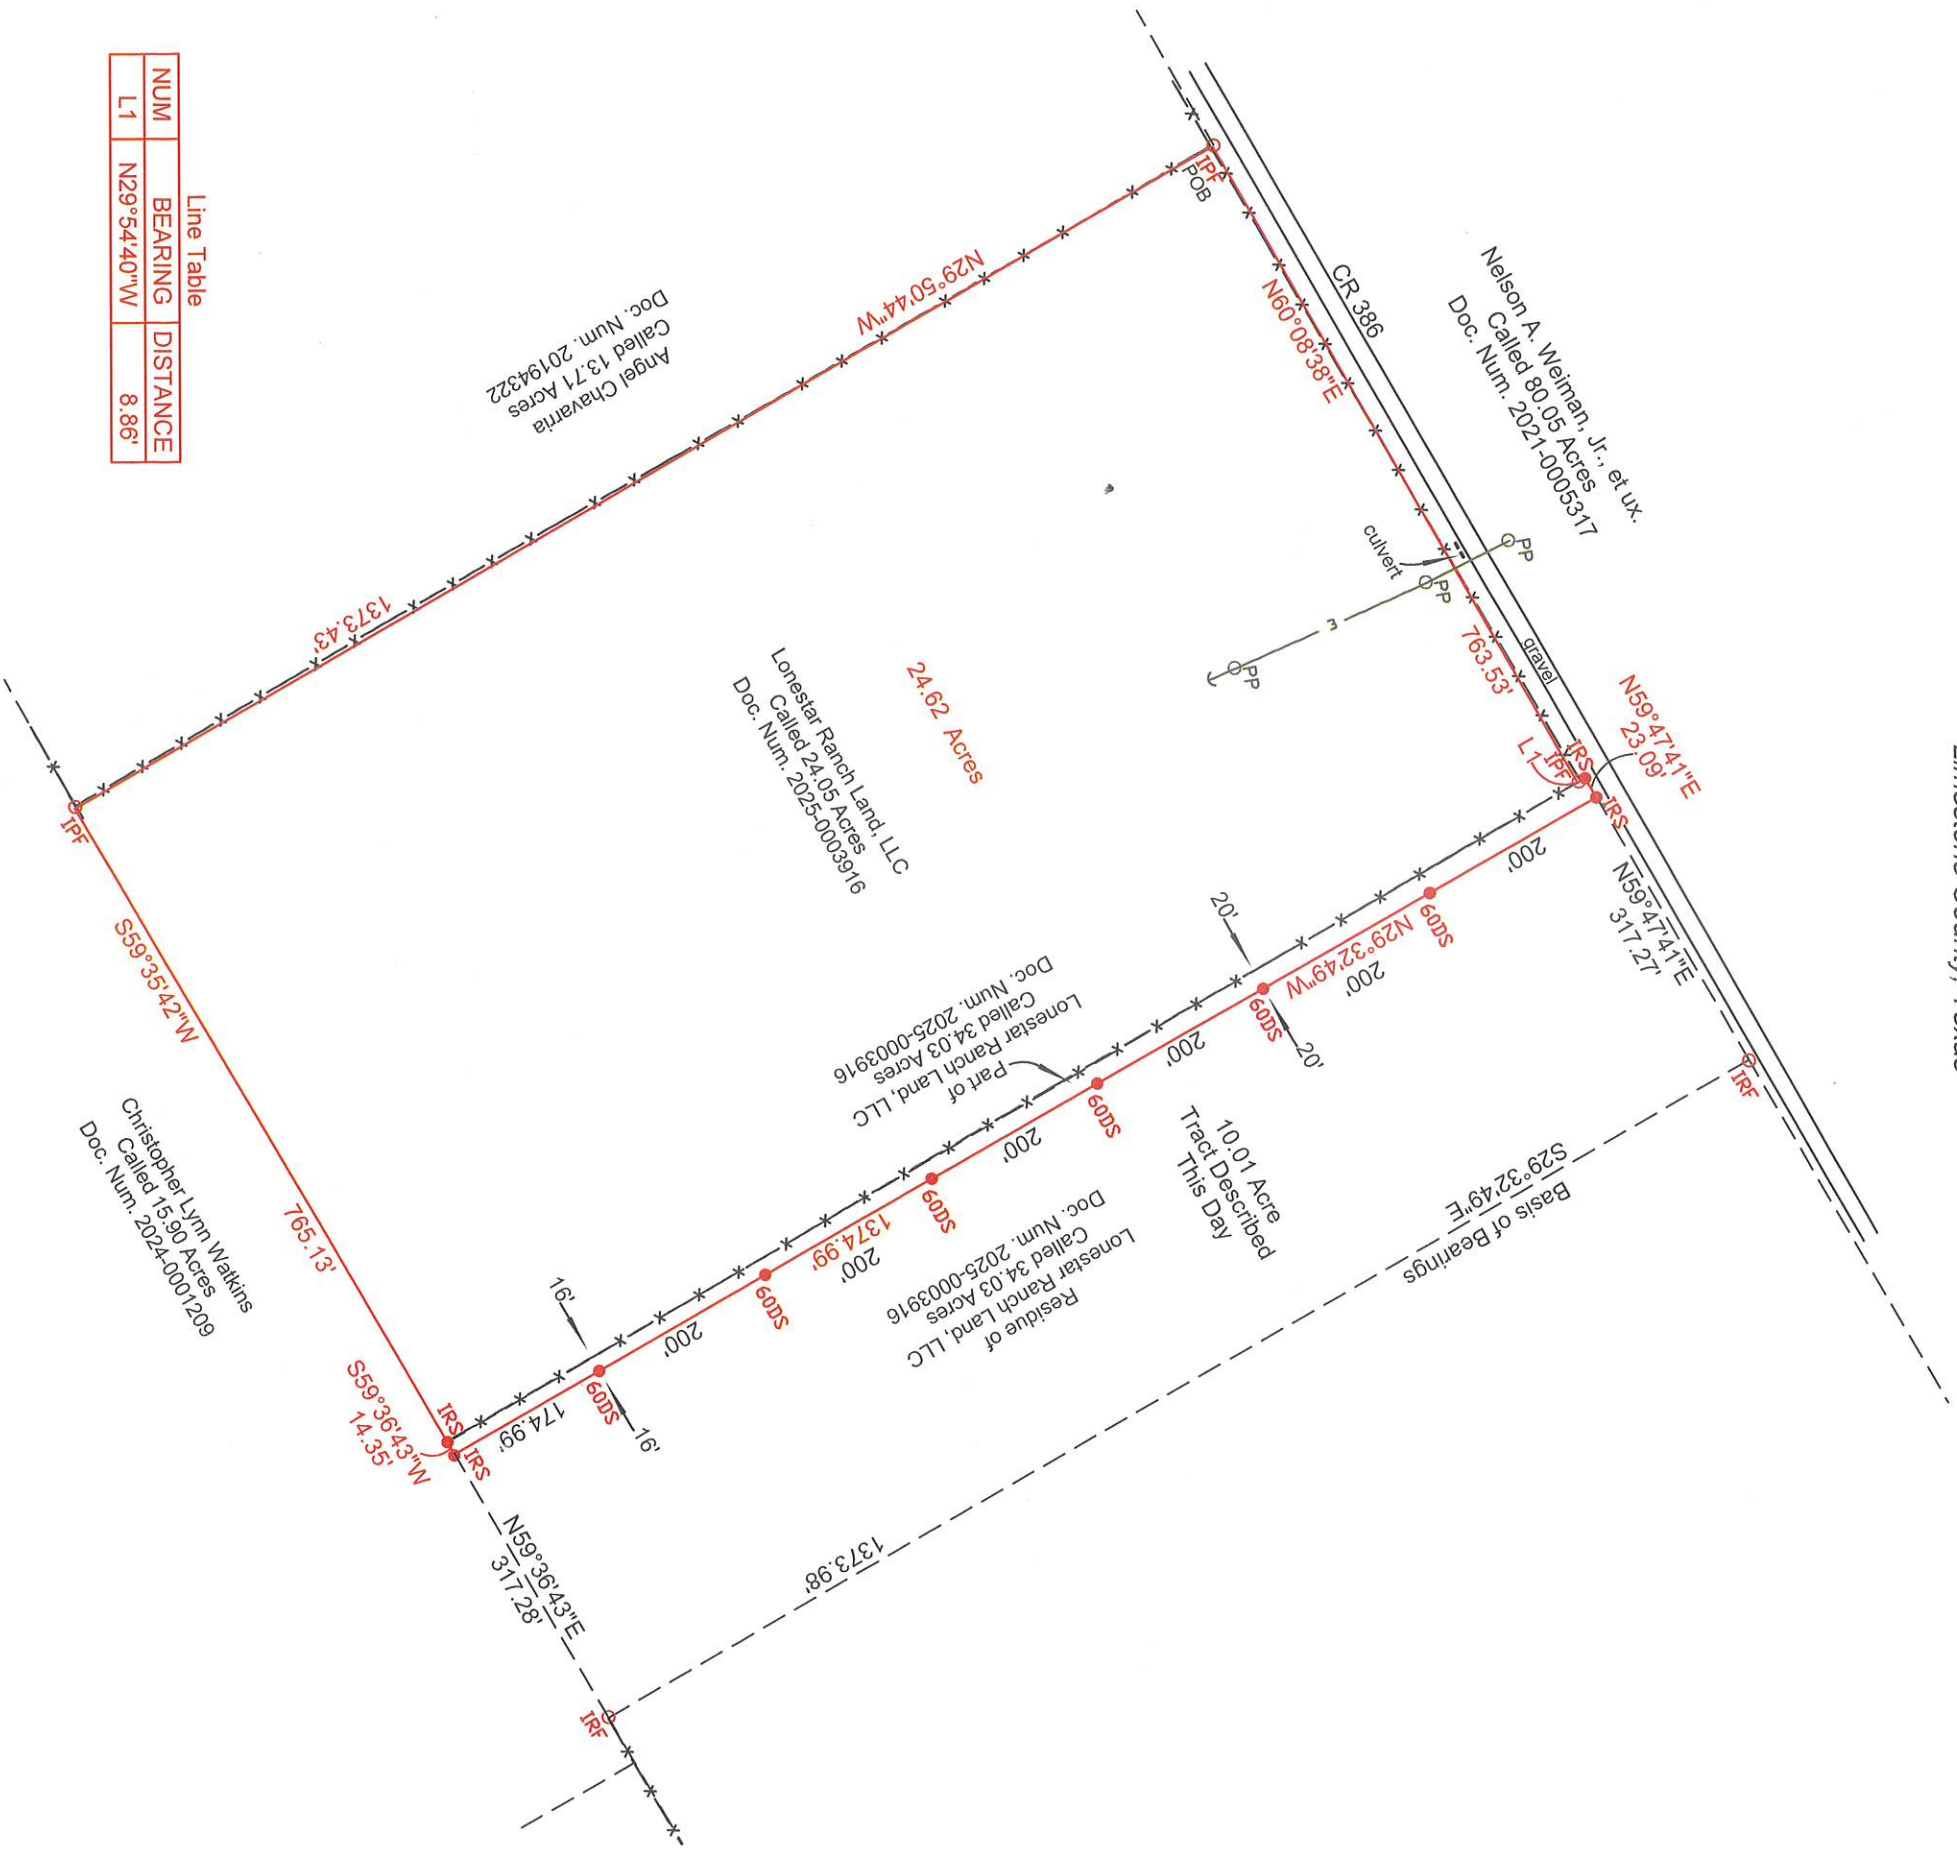


NUM	BEARING	DISTANCE
L1	N29°54'40"W	8.86'

- Legend
- IRS Set 1/2" Iron Rod (Capped "Goodwin Lasiter")
 - 60DS Set 60d Nail
 - IRF Found Iron Rod
 - IPF Found Iron Pipe
 - X—X—X—X— Wire Fence
 - Adjoining Boundary (Approximate)
 - E— Electric Line
 - Power Pole
 - Guy Wire
 - R= Record Measurement
 - POB Point of Beginning

I, Michael Peterson, certify that this survey represents the results of an on the ground survey made by me or under my supervision during July - August 2026.

Michael Peterson, R.P.L.S. 6648

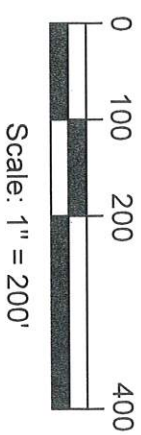

RAYMOND SURVEY & MAPPING
202 W. Brazos Street, Groesbeck, Texas 76642
mpeterson@gstexas.com 254-729-5750

Drawn By: PA
Chkd By: MP
Date: 08/07/2026
Job No. 646082/26-092
Client Dustin Preston

Survey Plat of a 24.62 Acre Tract in the Samuel Hall Survey, A-252, Limestone County, Texas.